

MERRIMACK HALL LINE SCHEDULE

Drawn by: David C. Harwell

back wall 0'0"

23 CYCLOPAMA - 50' X 178" 27"

22 5TH ELECTRIC - CYC LIGHTS 4'10"

21 SCRM - 50' X 17' 5'7"

20 BORDER - 58' X 35" 6'5"

19 4TH ELECTRIC 7'6"

18 EMPTY PIPE 9'11"

17 BLACK TRAVELER - 58' X 186" 11'5"

16 3RD ELECTRIC 14'4"

15 EMPTY PIPE 16'2"

14 LEGS - 12' X 186" 17'8"

13 BORDER - 58' X 37" 18'4"

12 2ND ELECTRIC 18'4"

11 1ST ELECTRIC 20'0"

10 MAIN CURTAIN - RED - 58' X 166" 20'6"

9 MAIN CURTAIN - BLACK - 58' X 166" 21'0"

8 FOH #1 26'0"

7 EMPTY PIPE 27'6"

6 FOH #2 29'5"


5 BORDER - 58' X 37" 30'4"

4 EMPTY PIPE 31'3"

3 EMPTY PIPE 33'0"

2 FOH #3 35'8"

1 FOH #4 43'10"

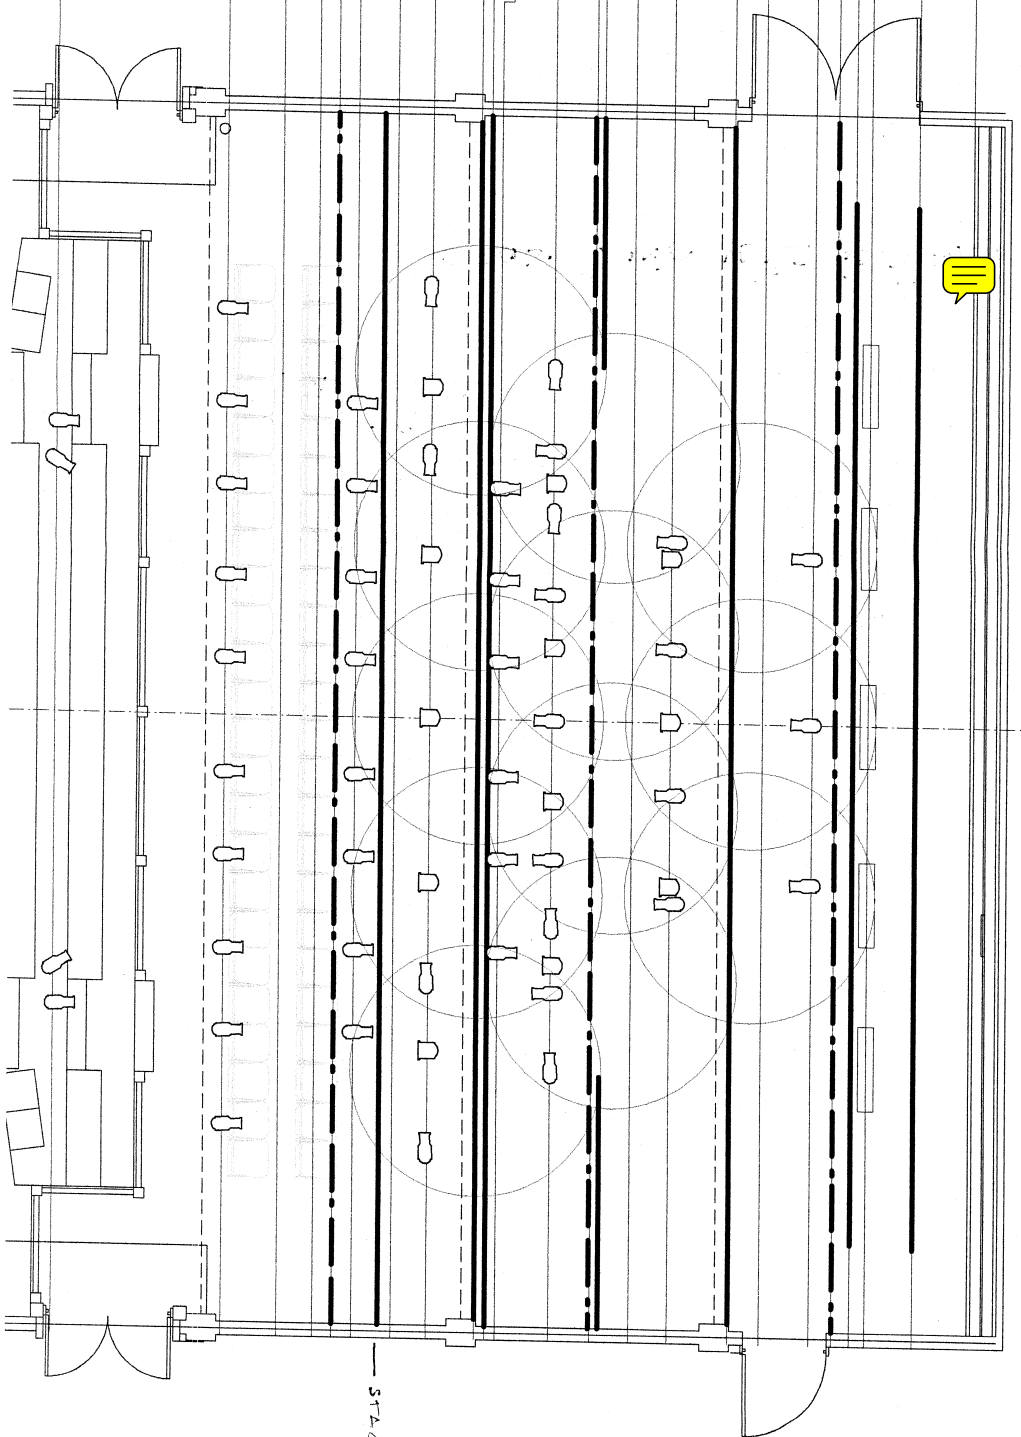

STAGE IN