


Wiring Designations			
D *	DMX	(1)	Belden 9729
U *	UNISON	(1)	Belden 8471
		(1)	#14 AWG
* Indicates Cable Number not quantity			

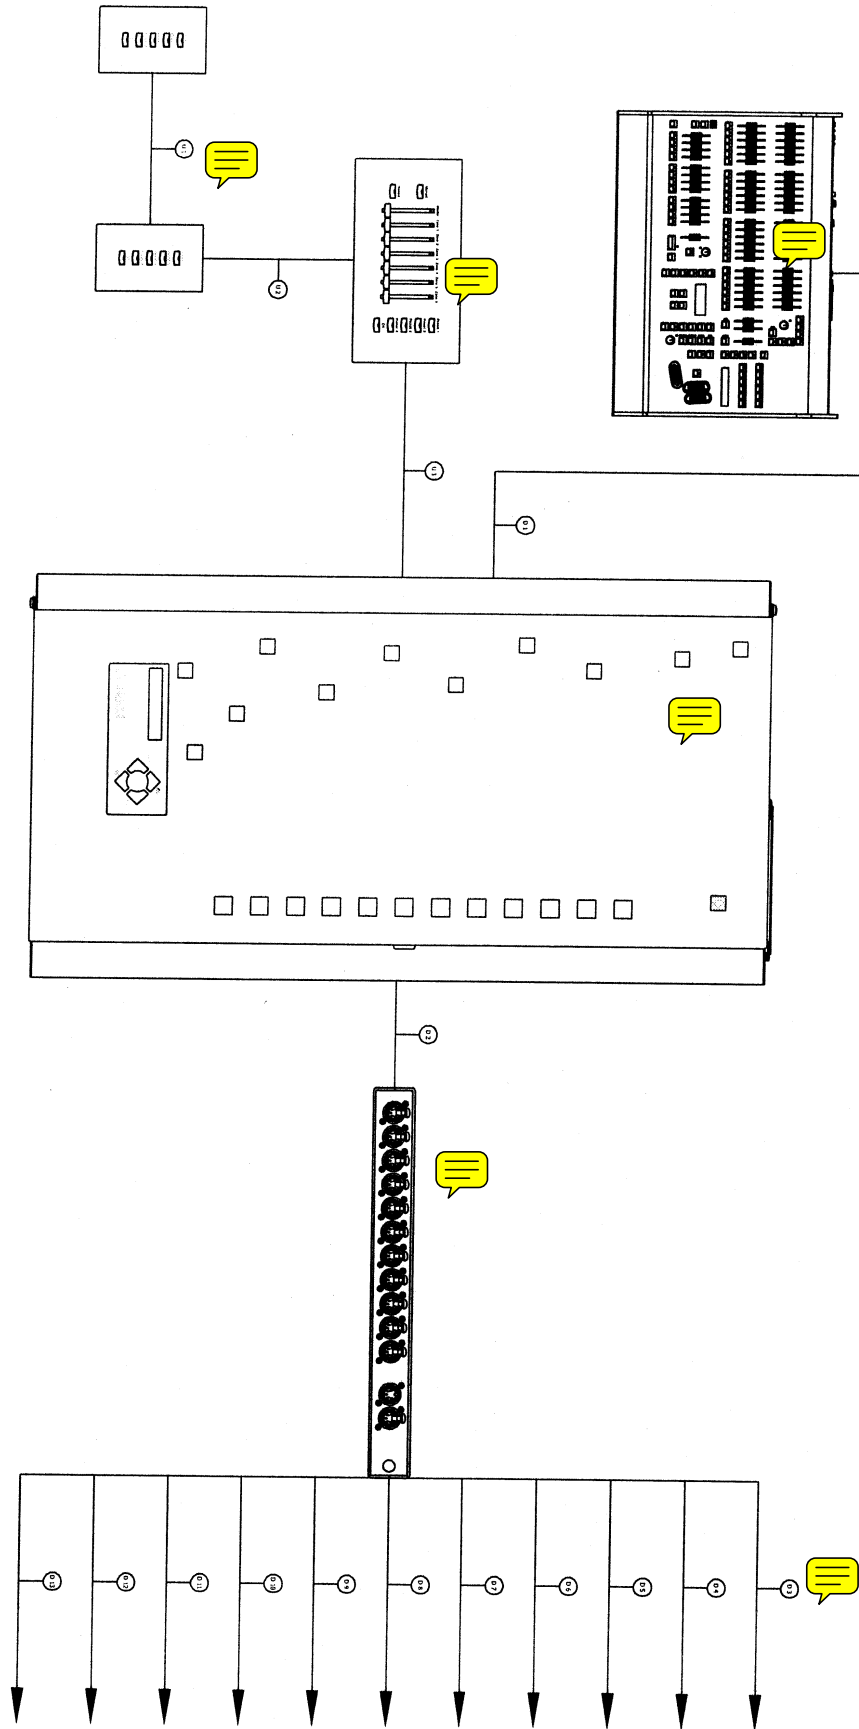

Design By	AM/BC	1-3-2007		JOB:	Merrimack Theater	TLSinc 1221 Jordan LN PO Box 2646 Huntsville, AL 35816 (V)256.533.7025 (F)800.229.7320
				Location:	Huntsville, AL	
DWG. Status	BY	Date	APPD	Contract	Fuqua & Partners	
Submittal	EC	1-3-2007		With:		
Riser				01/03/07	System Riser	